


CSC-Proposed-FF-Plan

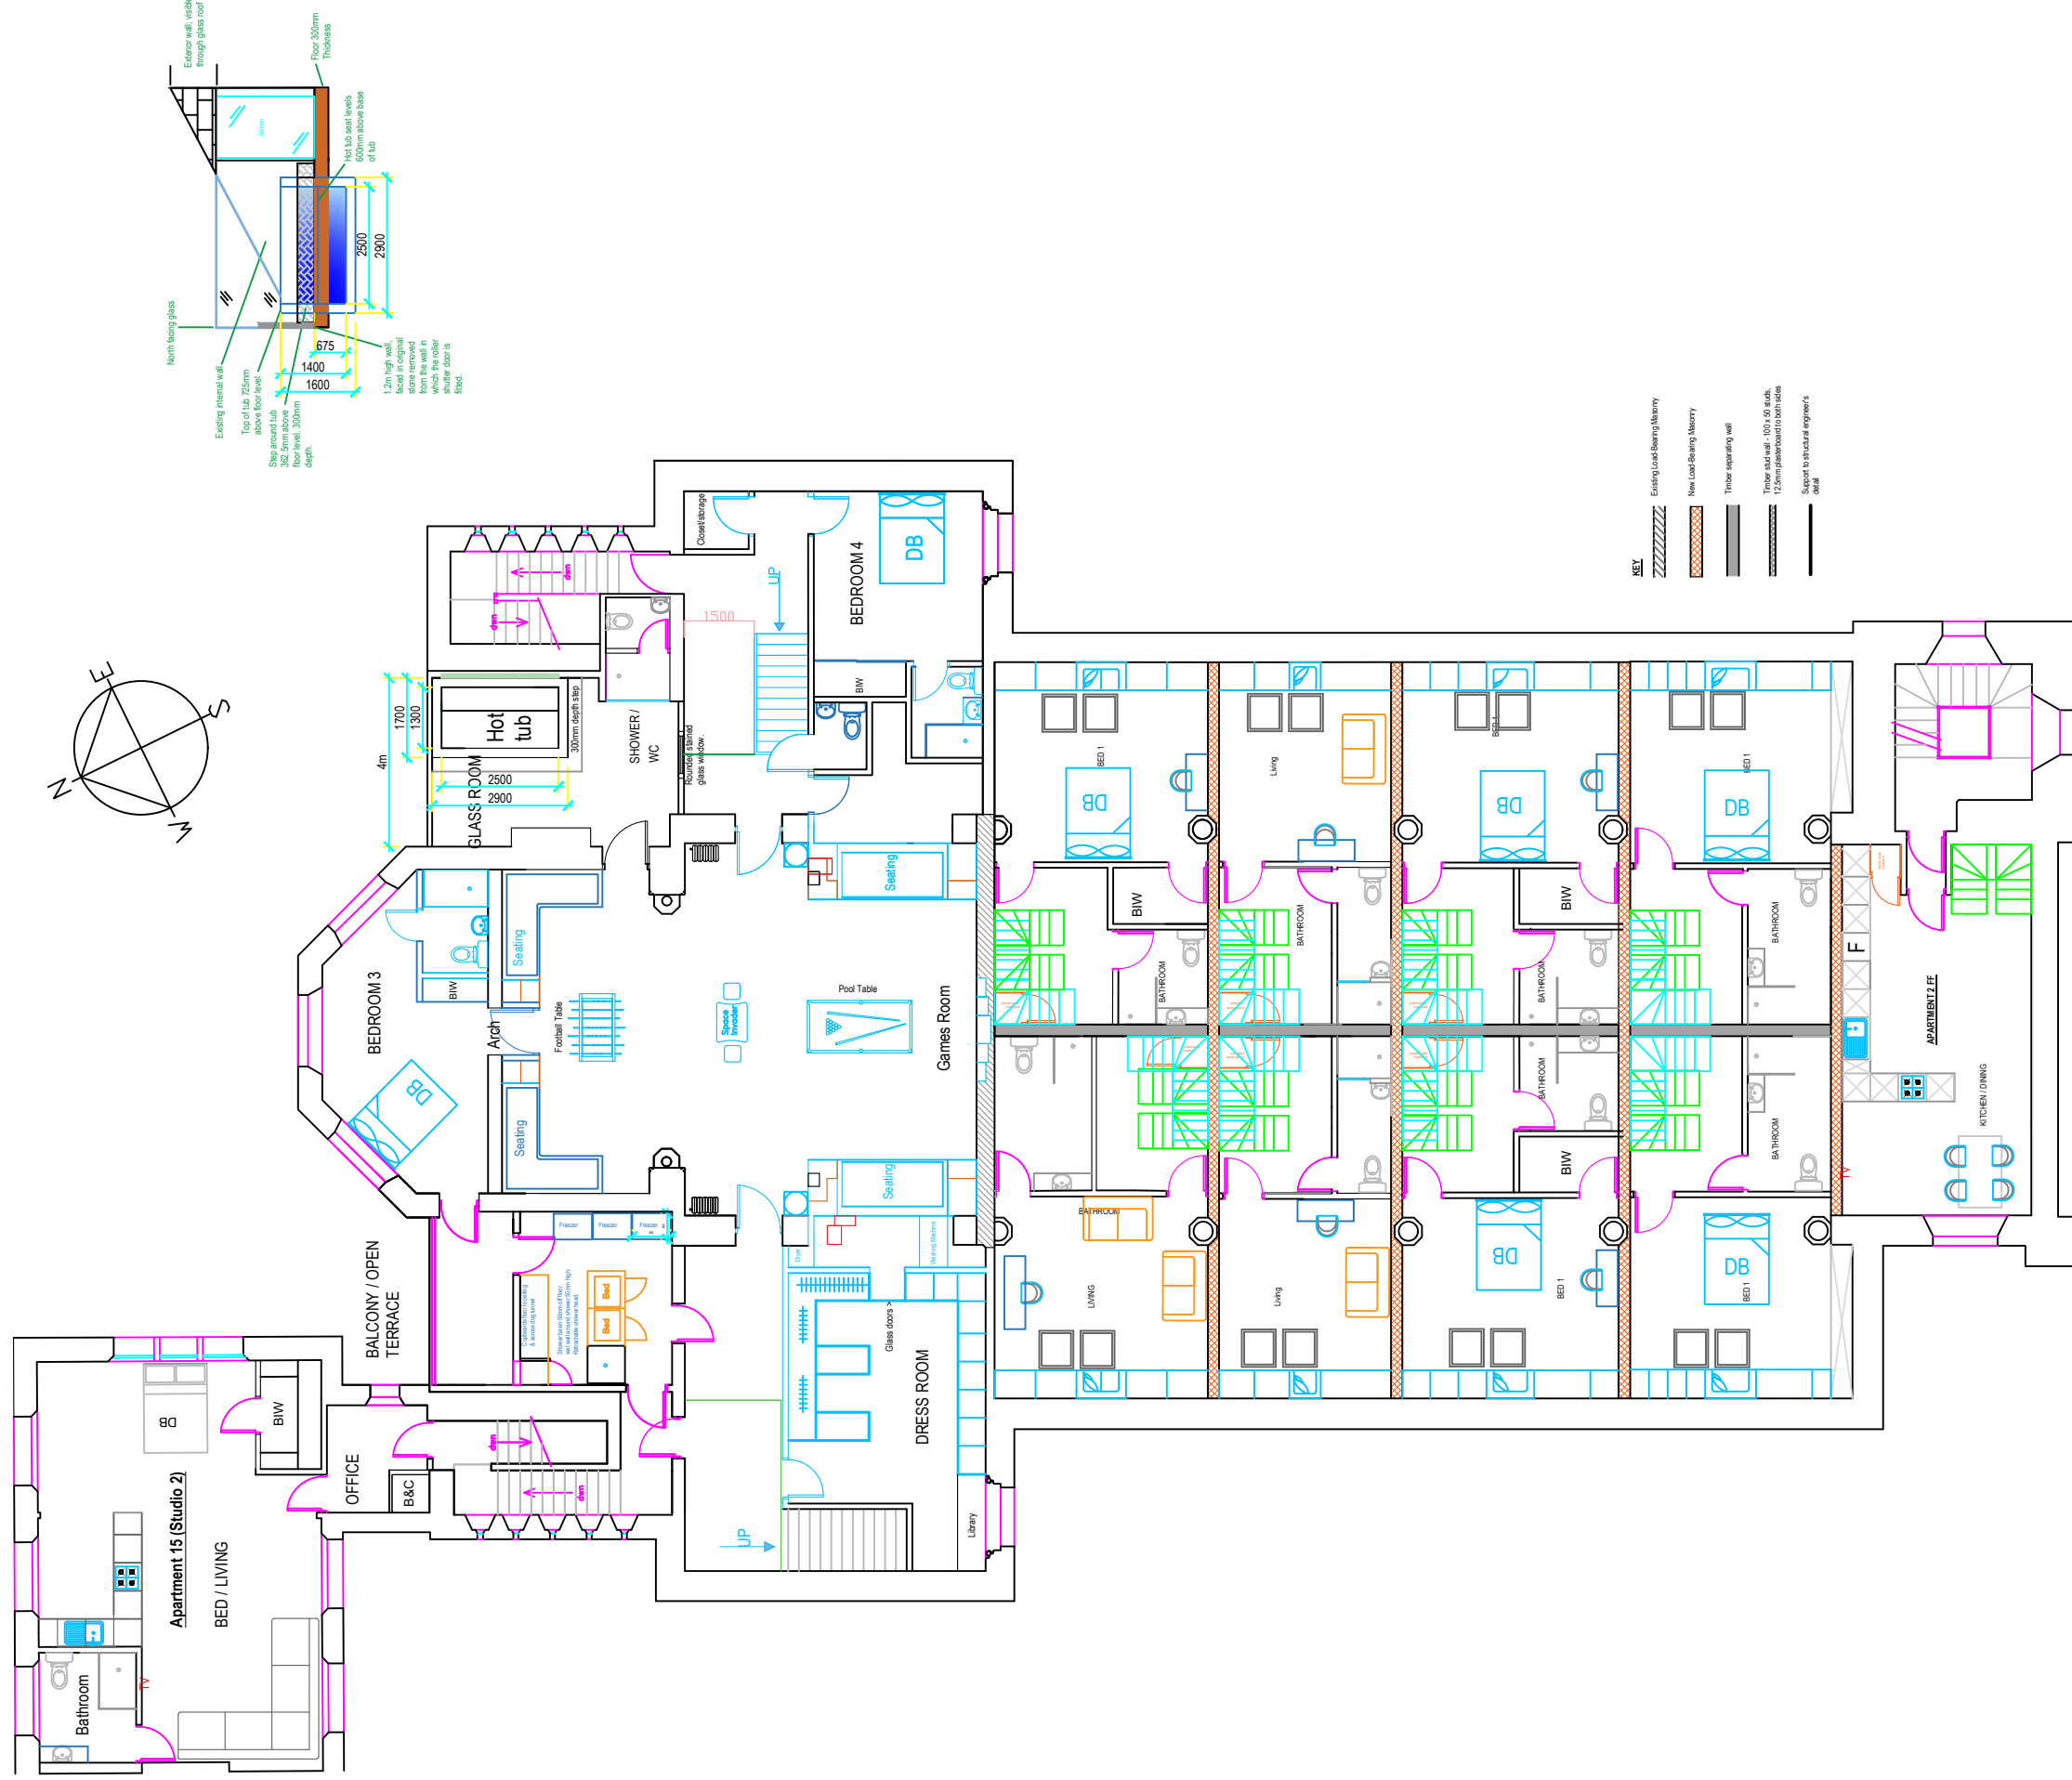

PROPOSED FIRST FLOOR PLAN
1:150

Cannon Street Church

Scale 1:150

First floor plan

Version 17

Drawn by: N.D.