


CSC-Proposed-SF-Plan

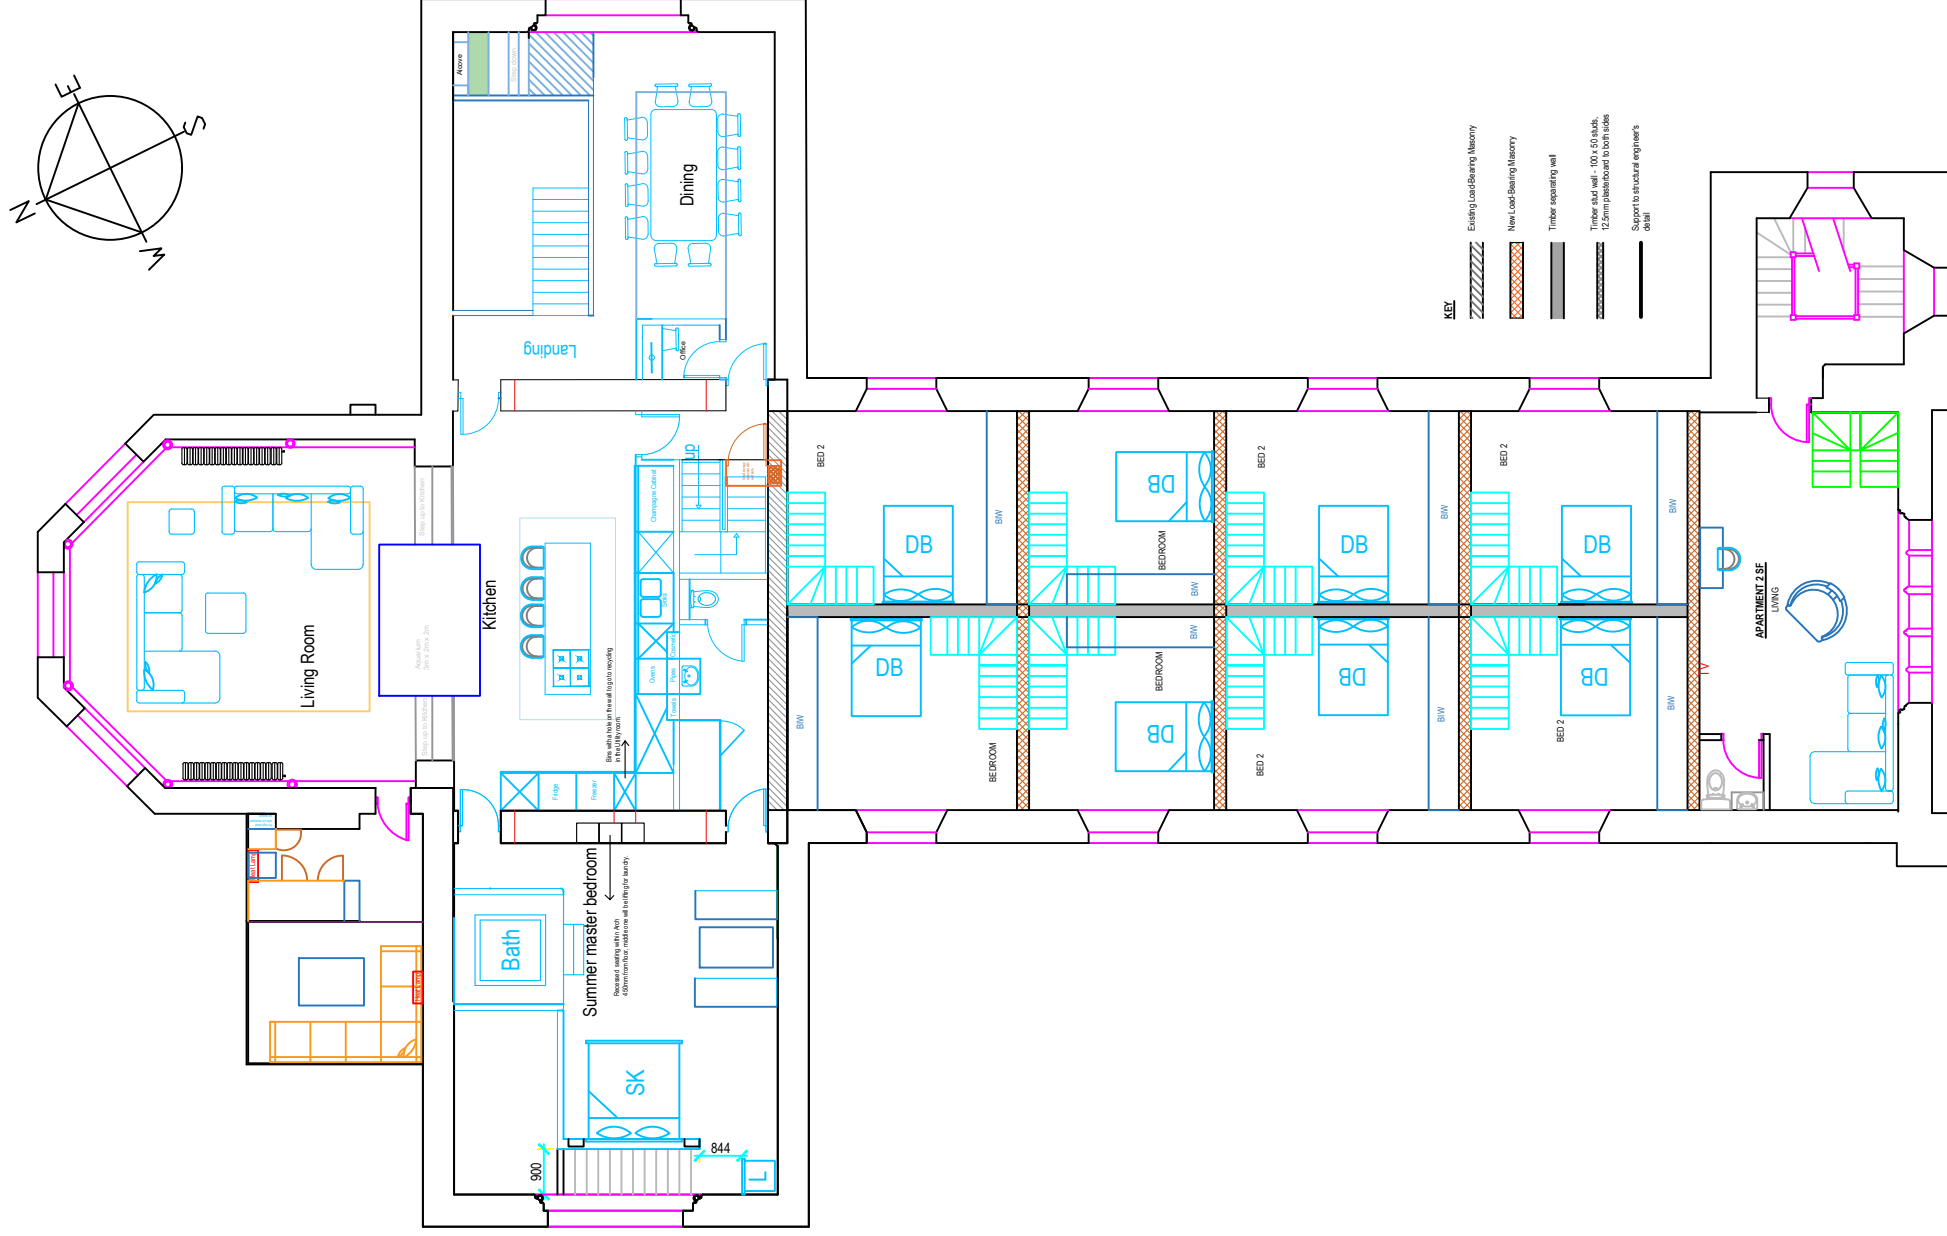

Cannon Street Church

Scale 1:150

Second floor plan

Version 15

Drawn by: N.D.