


THIS DRAWING IS FOR DESIGN
CONCEPT PURPOSES ONLY

THIS IS NOT A CONSTRUCTION
DRAWING

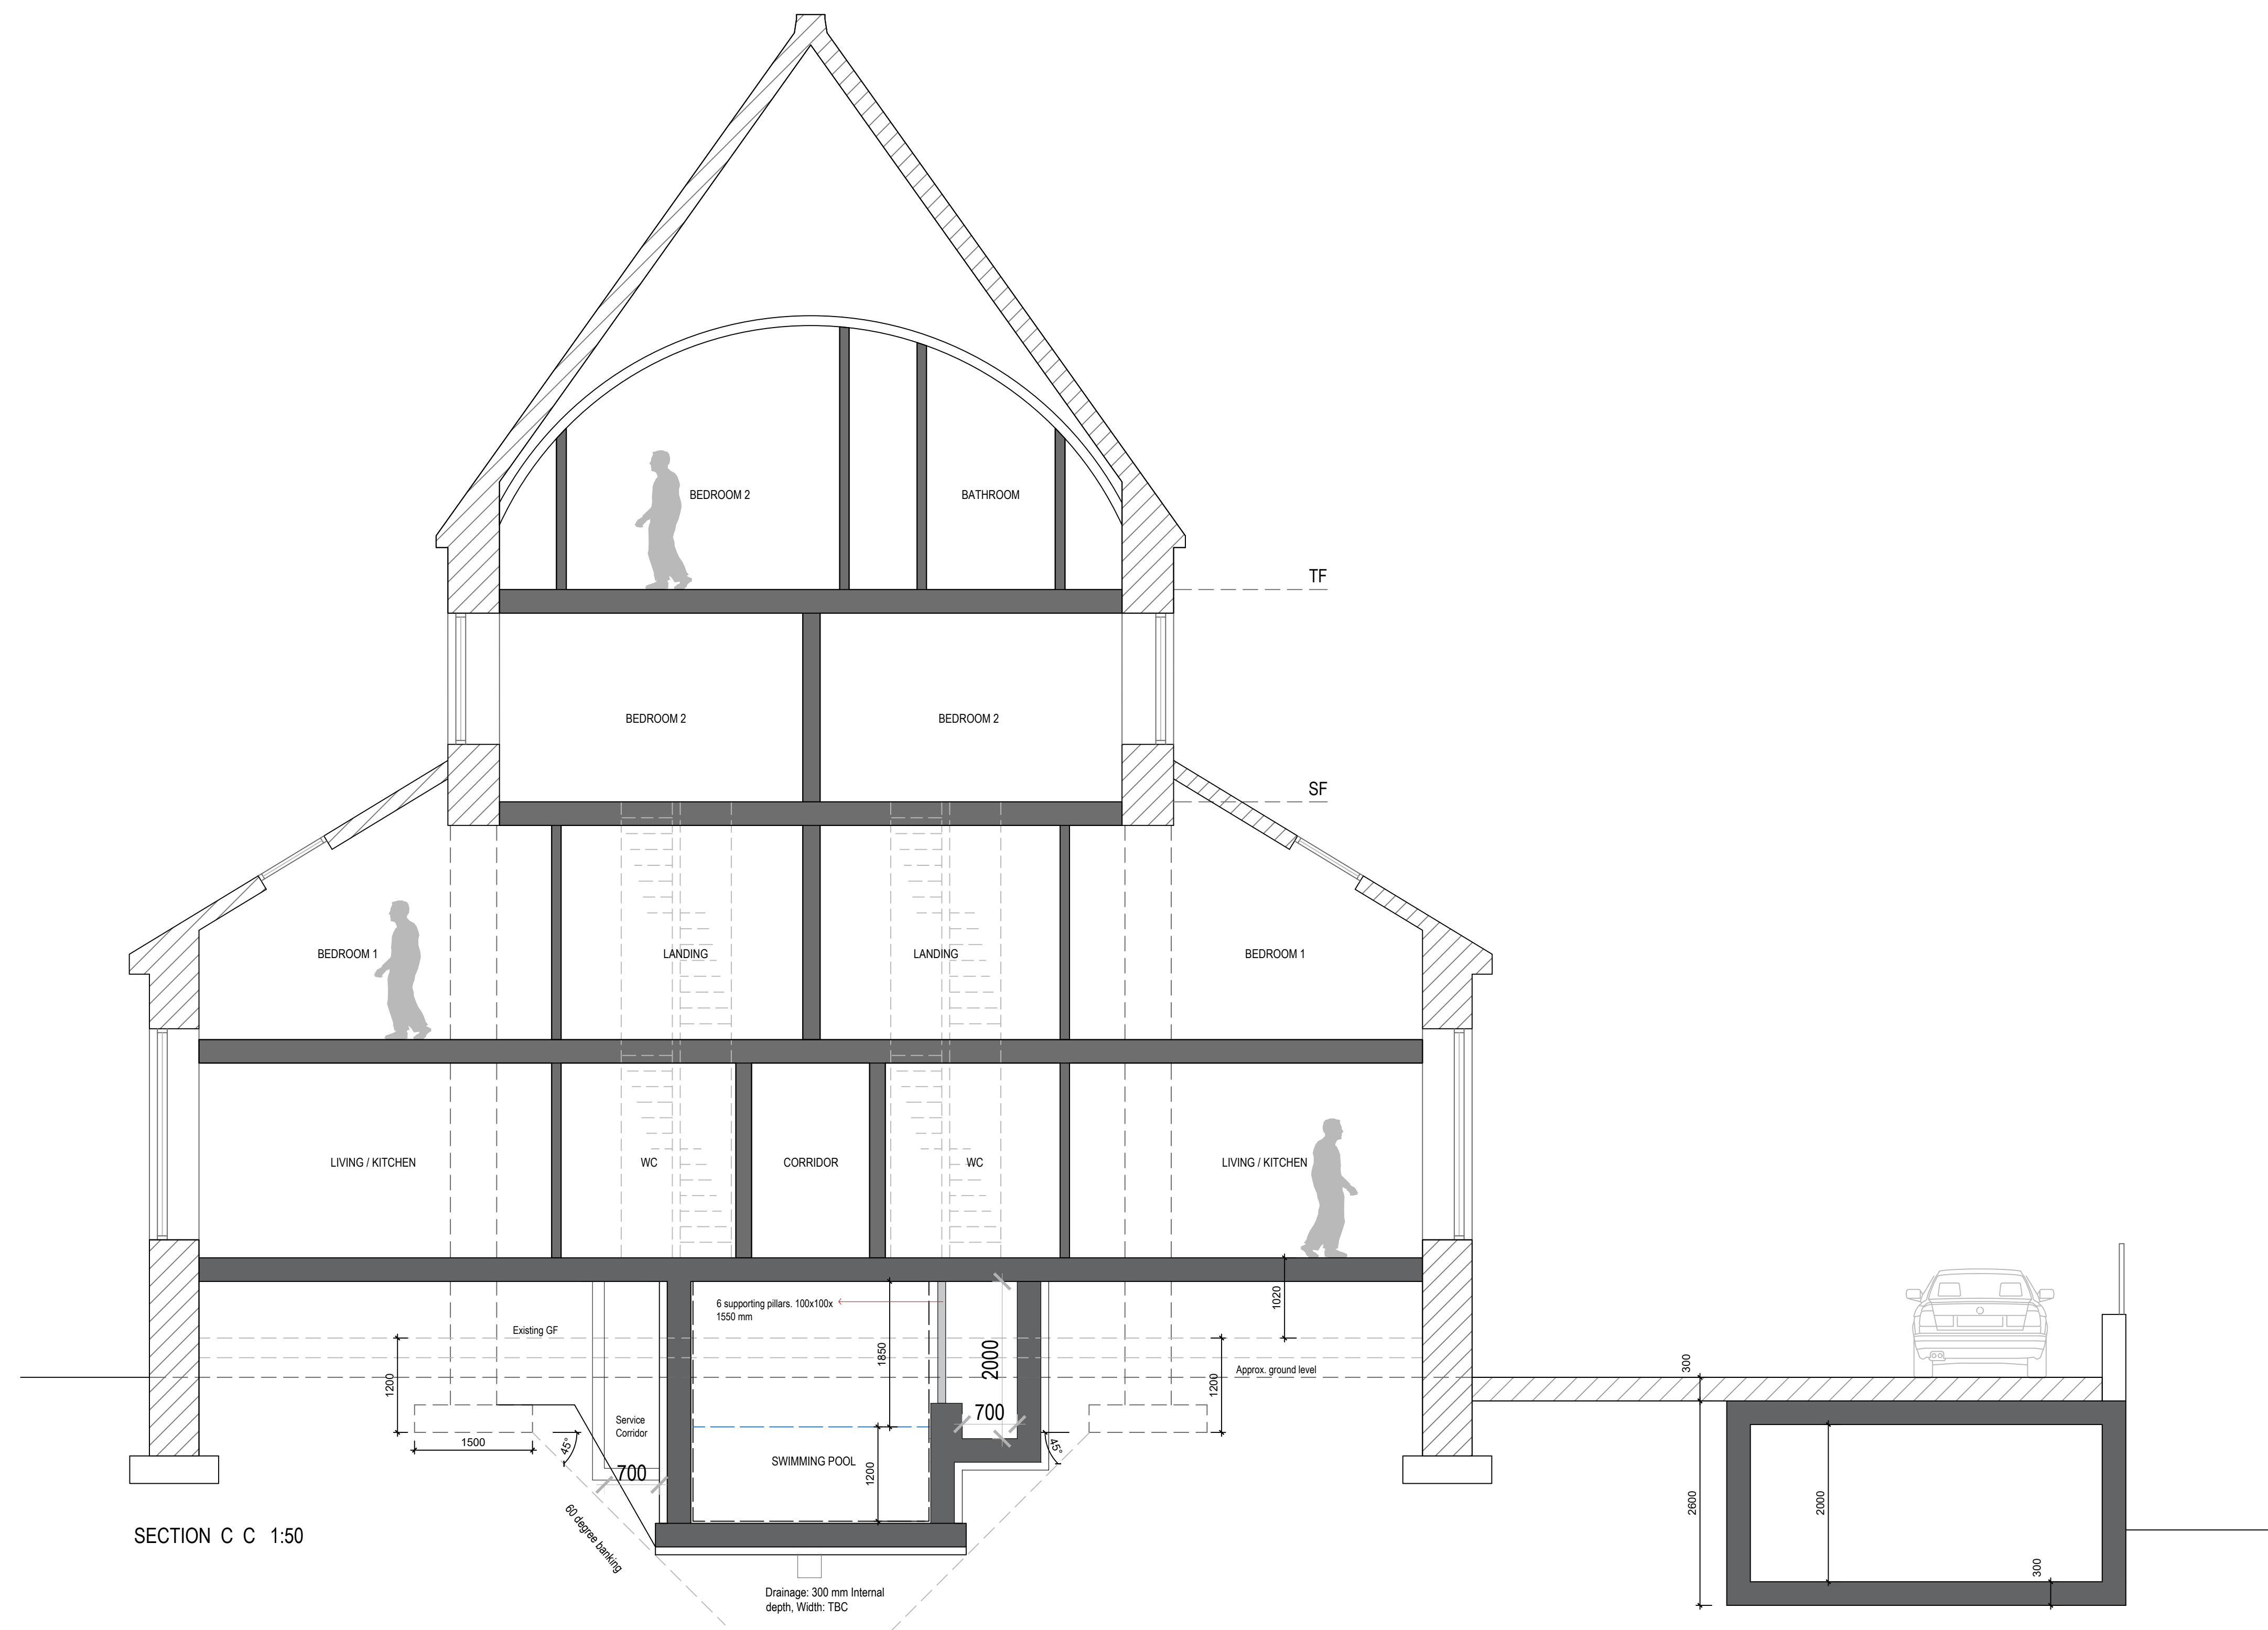

SECTION C C 1:50

CONVERSION OF CHURCH

Cannon Street Baptist Church
Cannon Street
Accrington BB5 1NJ

Swimming pool cross section

Drawn: L.B
Scale: 1:50 @ A1
Date: 04/06/2018

www.cannonstreetchurch.info
lida@zimpiikids.com

Unit 1 Palatine Business Park
Meadow Street, Great Harwood.
BB6 7EJ

This drawing is property of Zimpi Kids and may not be copied or reproduced without prior written consent